




DLF
MIDTOWN
PLAZA

BLENDING
COMFORT & CLASS

PLAZA FLOOR

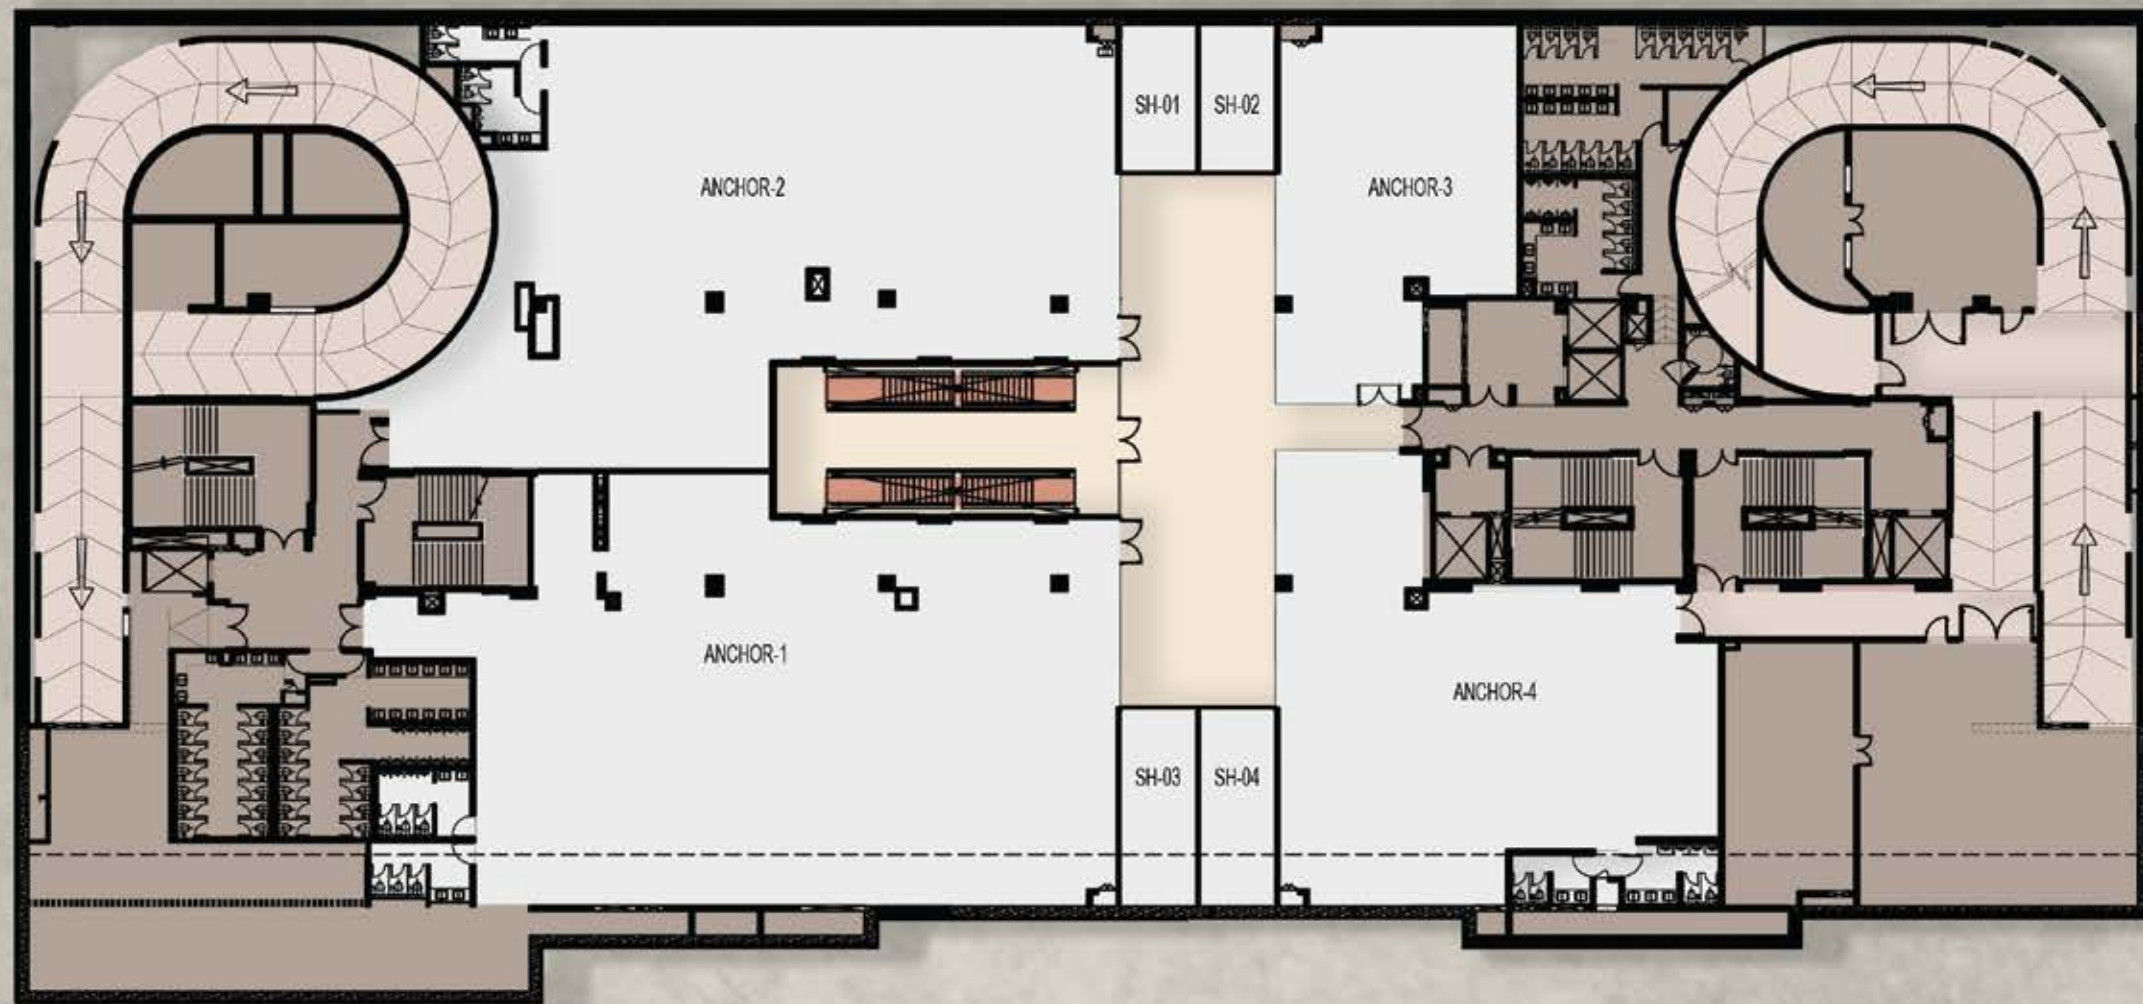

All information, drawings, design and plans are only indicative and not to scale. Details of Units will be as per the agreement.



GROUND FLOOR



All information, drawings, design and plans are only indicative and not to scale. Details of Units will be as per the agreement.




FIRST FLOOR



All information, drawings, design and plans are only indicative and not to scale. Details of Units will be as per the agreement.




SECOND FLOOR

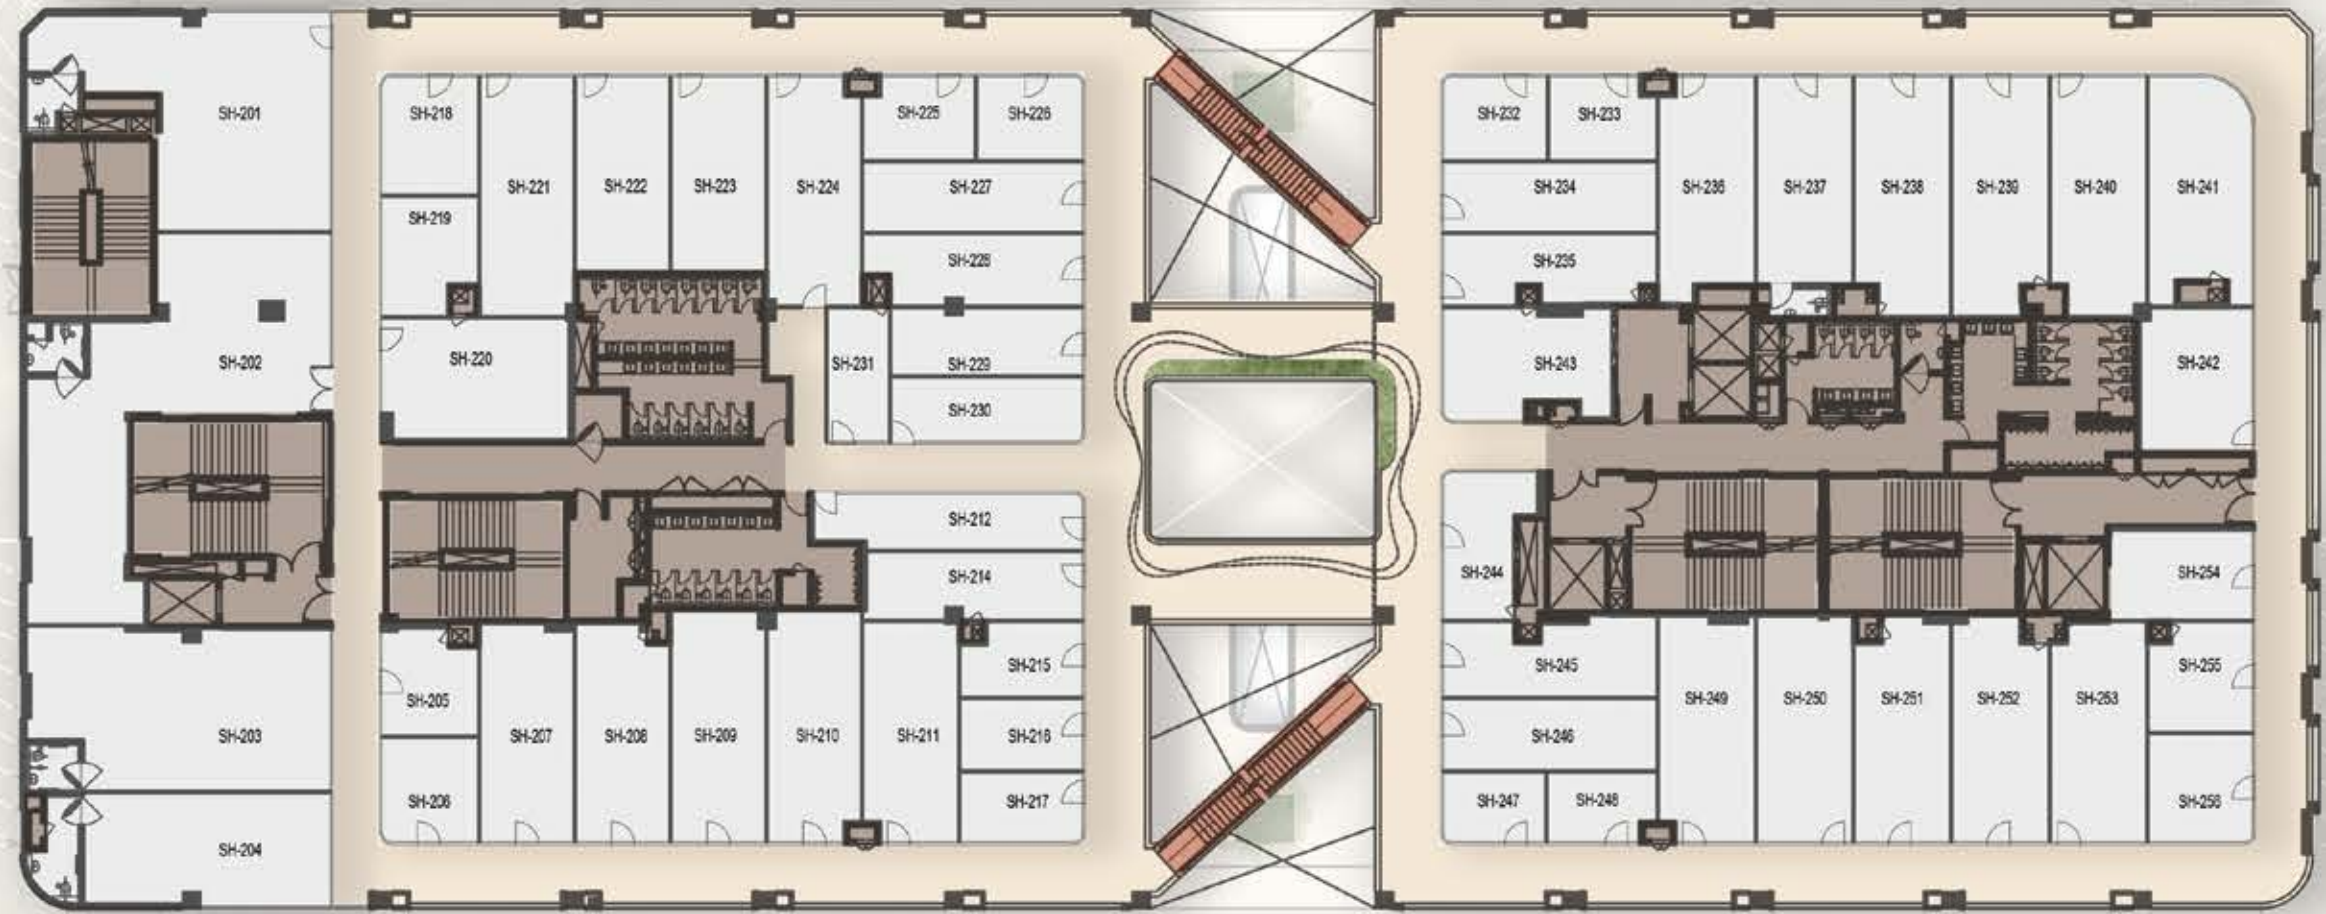

All information, drawings, design and plans are only indicative and not to scale. Details of Units will be as per the agreement.



THIRD FLOOR

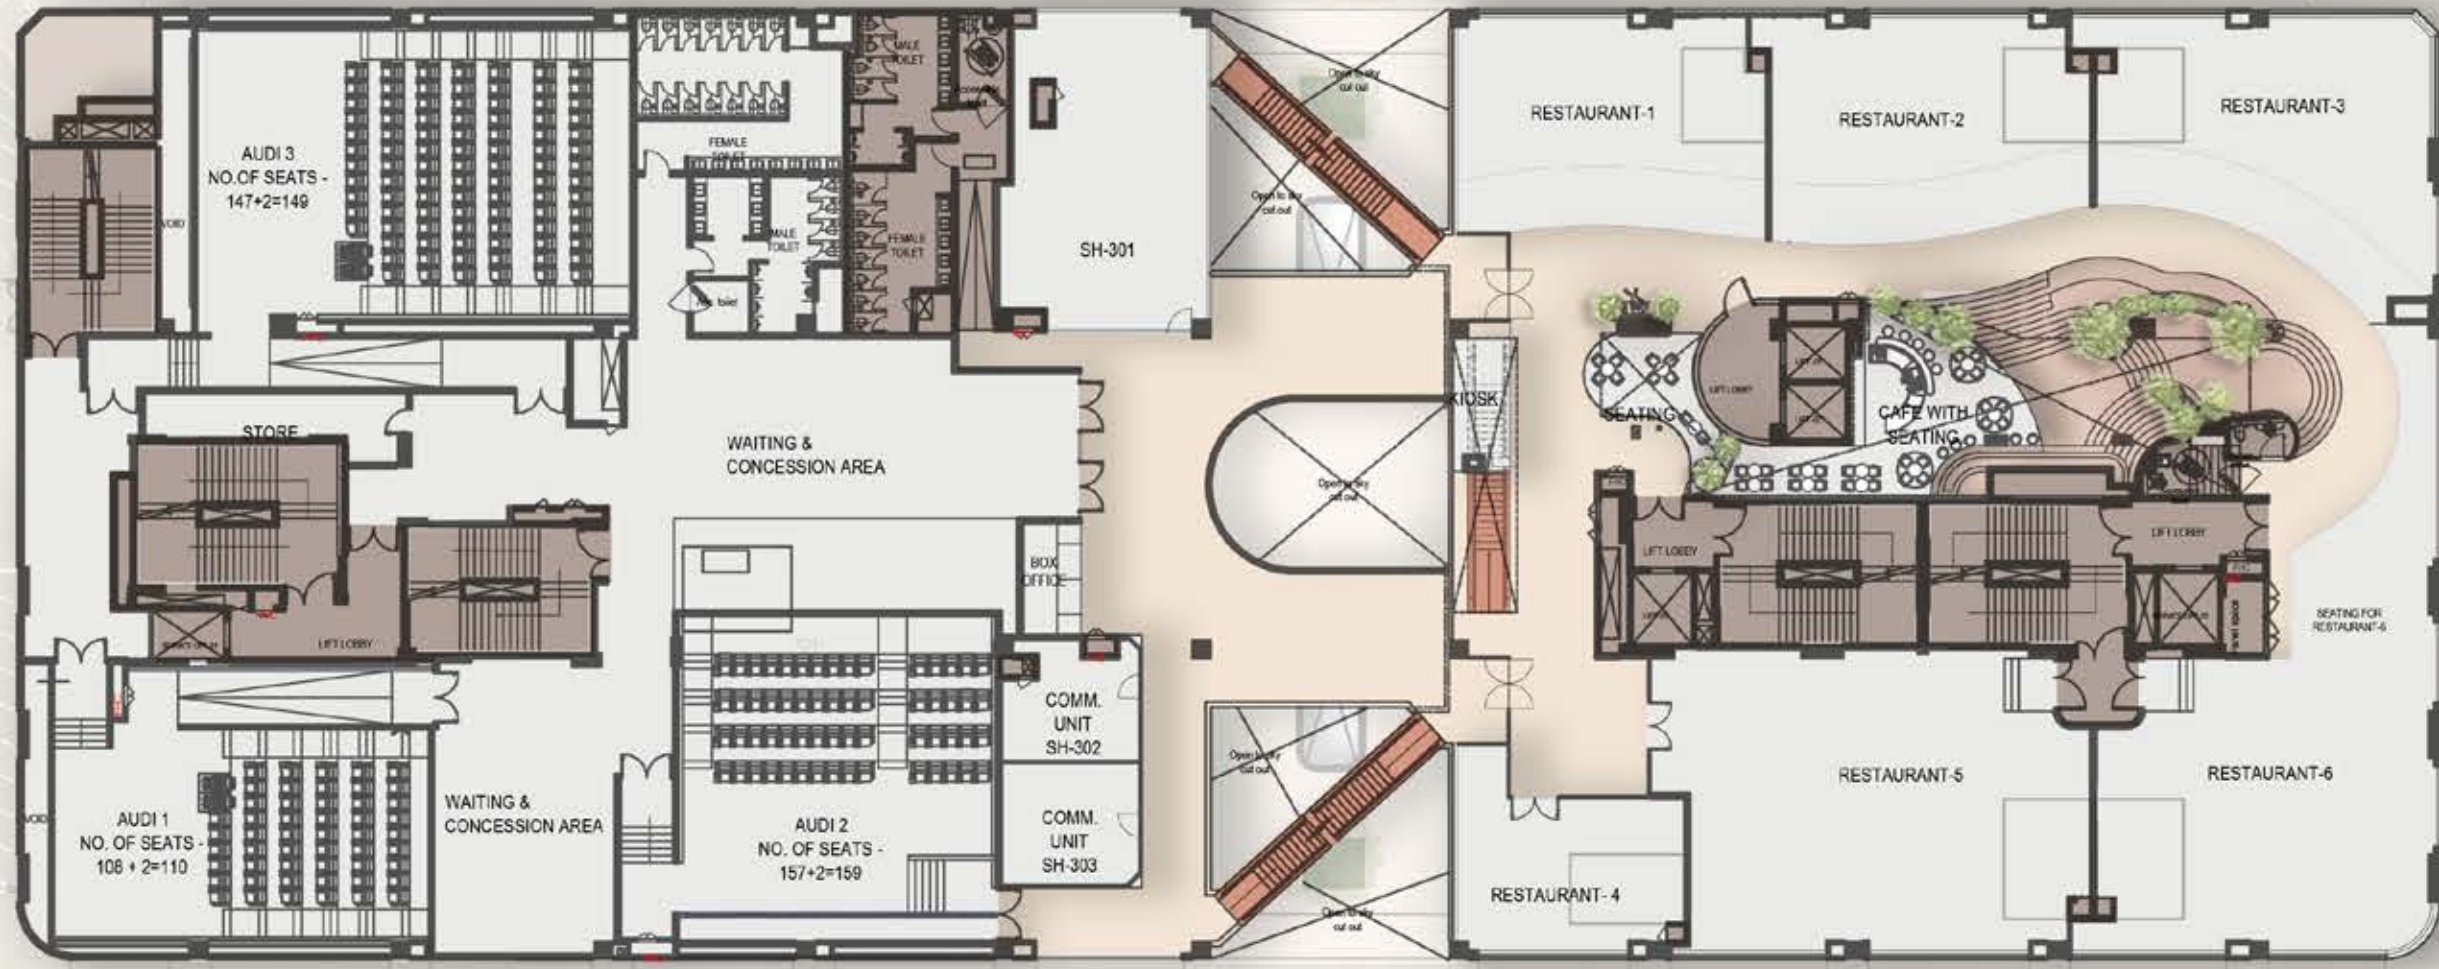

FOURTH FLOOR

